


## NEMA PHASING




NOTE: Signal heads 3-5, 10, 11 and Ped. heads ~~10~~ 12, 15-17 and 21 are to remain.  
Ped heads 13, 14 and 20 are to be relocated as shown.

## SIGNALS

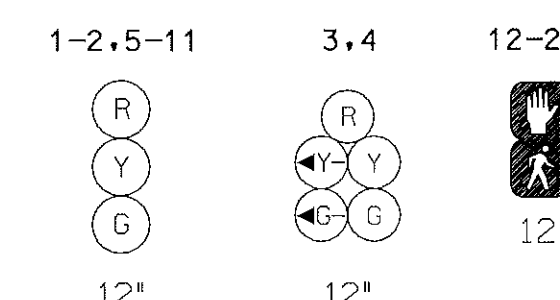

## SIGNS

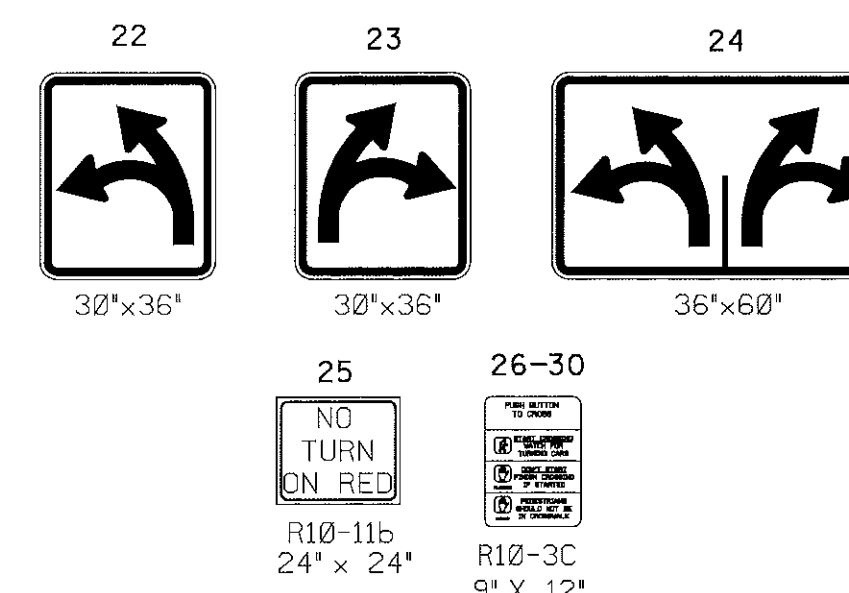

GEOMETRIC LEGEND

EXISTING GEOMETRICS  
PROPOSED GEOMETRICS


### UTILITY LEGEND

G	—	G	—	GAS MAIN
W	—	W	—	WATER MAIN
S	—	S	—	SEWER MAIN
E	—	E	—	ELECTRIC CABLES
D	—	D	—	STORM DRAIN
A	—	A	—	AERIAL CABLES
T	—	T	—	TELEPHONE CABLES

## NOTES

1. "D.O." indicates delay output loop detector.
2. Geometrics shall be confirmed prior to the installation of signal equipment.
3. Loop detectors and conduit shall be installed prior to the installation of pavement markings. The installation of pavement markings on Newell Street should be coordinated with Mr. Tony Ricchiuti of MCDOT's Traffic Operation Section at (301) 217-2190.
4. Pavement markings details are proposed and are to be installed by the contractor in accordance with S.H.A. standards. All other pavement markings will be installed as part of the Developer's project.
5. Revision 'A' is a revision to the traffic signal built in May, 1977 under Montgomery County's authority.
6. All underground and overhead utilities shown on these plans are schematic and are not to be considered complete. The Contractor shall be responsible for notifying all utility companies prior to construction so that all utilities may be located in the field. If the Contractor perceives that a conflict between the utilities and the traffic signal will occur, the Contractor shall notify the appropriate Project Engineer immediately.

Revision 'A'

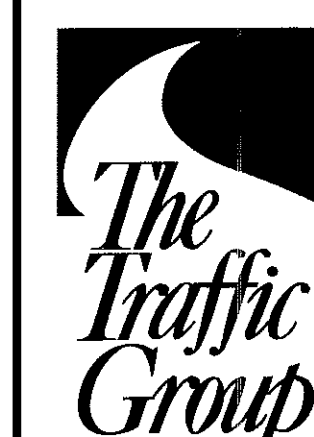

**The Traffic Group, Inc.**  
Suite 600  
40 W. Chesapeake Avenue  
Towson, Maryland 21204  
410-583-8405  
1-800-583-8411  
Fax 410-321-8458  
Job No. 941208

REVISIONS (A) 6/95 Revise due to new geometrics S.H.A. No.: <u>GW 795</u> - <u>802-312</u> AA <u>6/95</u> <u>11/95</u> <u>11/99</u>	APPROVALS ASST. DIVISION CHIEF TRAFFIC ENGINEERING DESIGN DIVISION  CHIEF, TRAFFIC ENGINEERING DESIGN DIVISION  ASST. DISTRICT ENGINEER - TRAFFIC  DIRECTOR, OFFICE OF TRAFFIC & SAFETY	MDOT - STATE HIGHWAY ADMINISTRATION Office of Traffic & Safety TRAFFIC ENGINEERING DESIGN DIVISION			LOG MILE #15041004.02
		DRAWN BY: <u>M.V.R.</u> DES. BY: <u>R.C.</u> CHK. BY: <u>W.S.W.</u>	MD 410 (East-West Hwy.) @ Blair Mill Road / Newell Street COUNTY: MONTGOMERY		
		DATE: <u>05-04-77</u> SCALE: <u>1" = 20'</u>	F.A.P. NO. _____ S.H.A. NO. _____	TS/STD. NO. <u>3538A</u>	SHEET NO. _____ OF _____